



KEY NOTES - PLAN	
#	DESCRIPTION
1	NEW RAMP.
3	NEW SIDEWALK.
4	NEW RAILING, MATCH EXISTING.

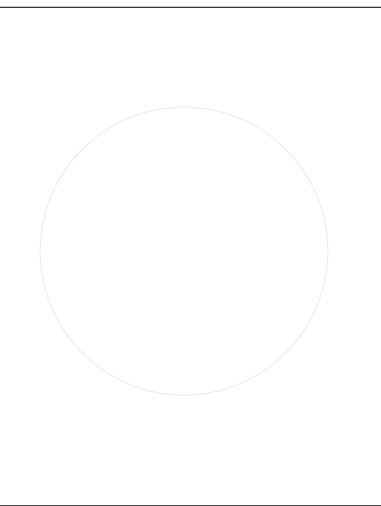

PARADIGM
ARCHITECTURE

ST. THEODORE CHURCH ACTIVITY CENTER

200 MAIN ST. W, AVON, MT 59713

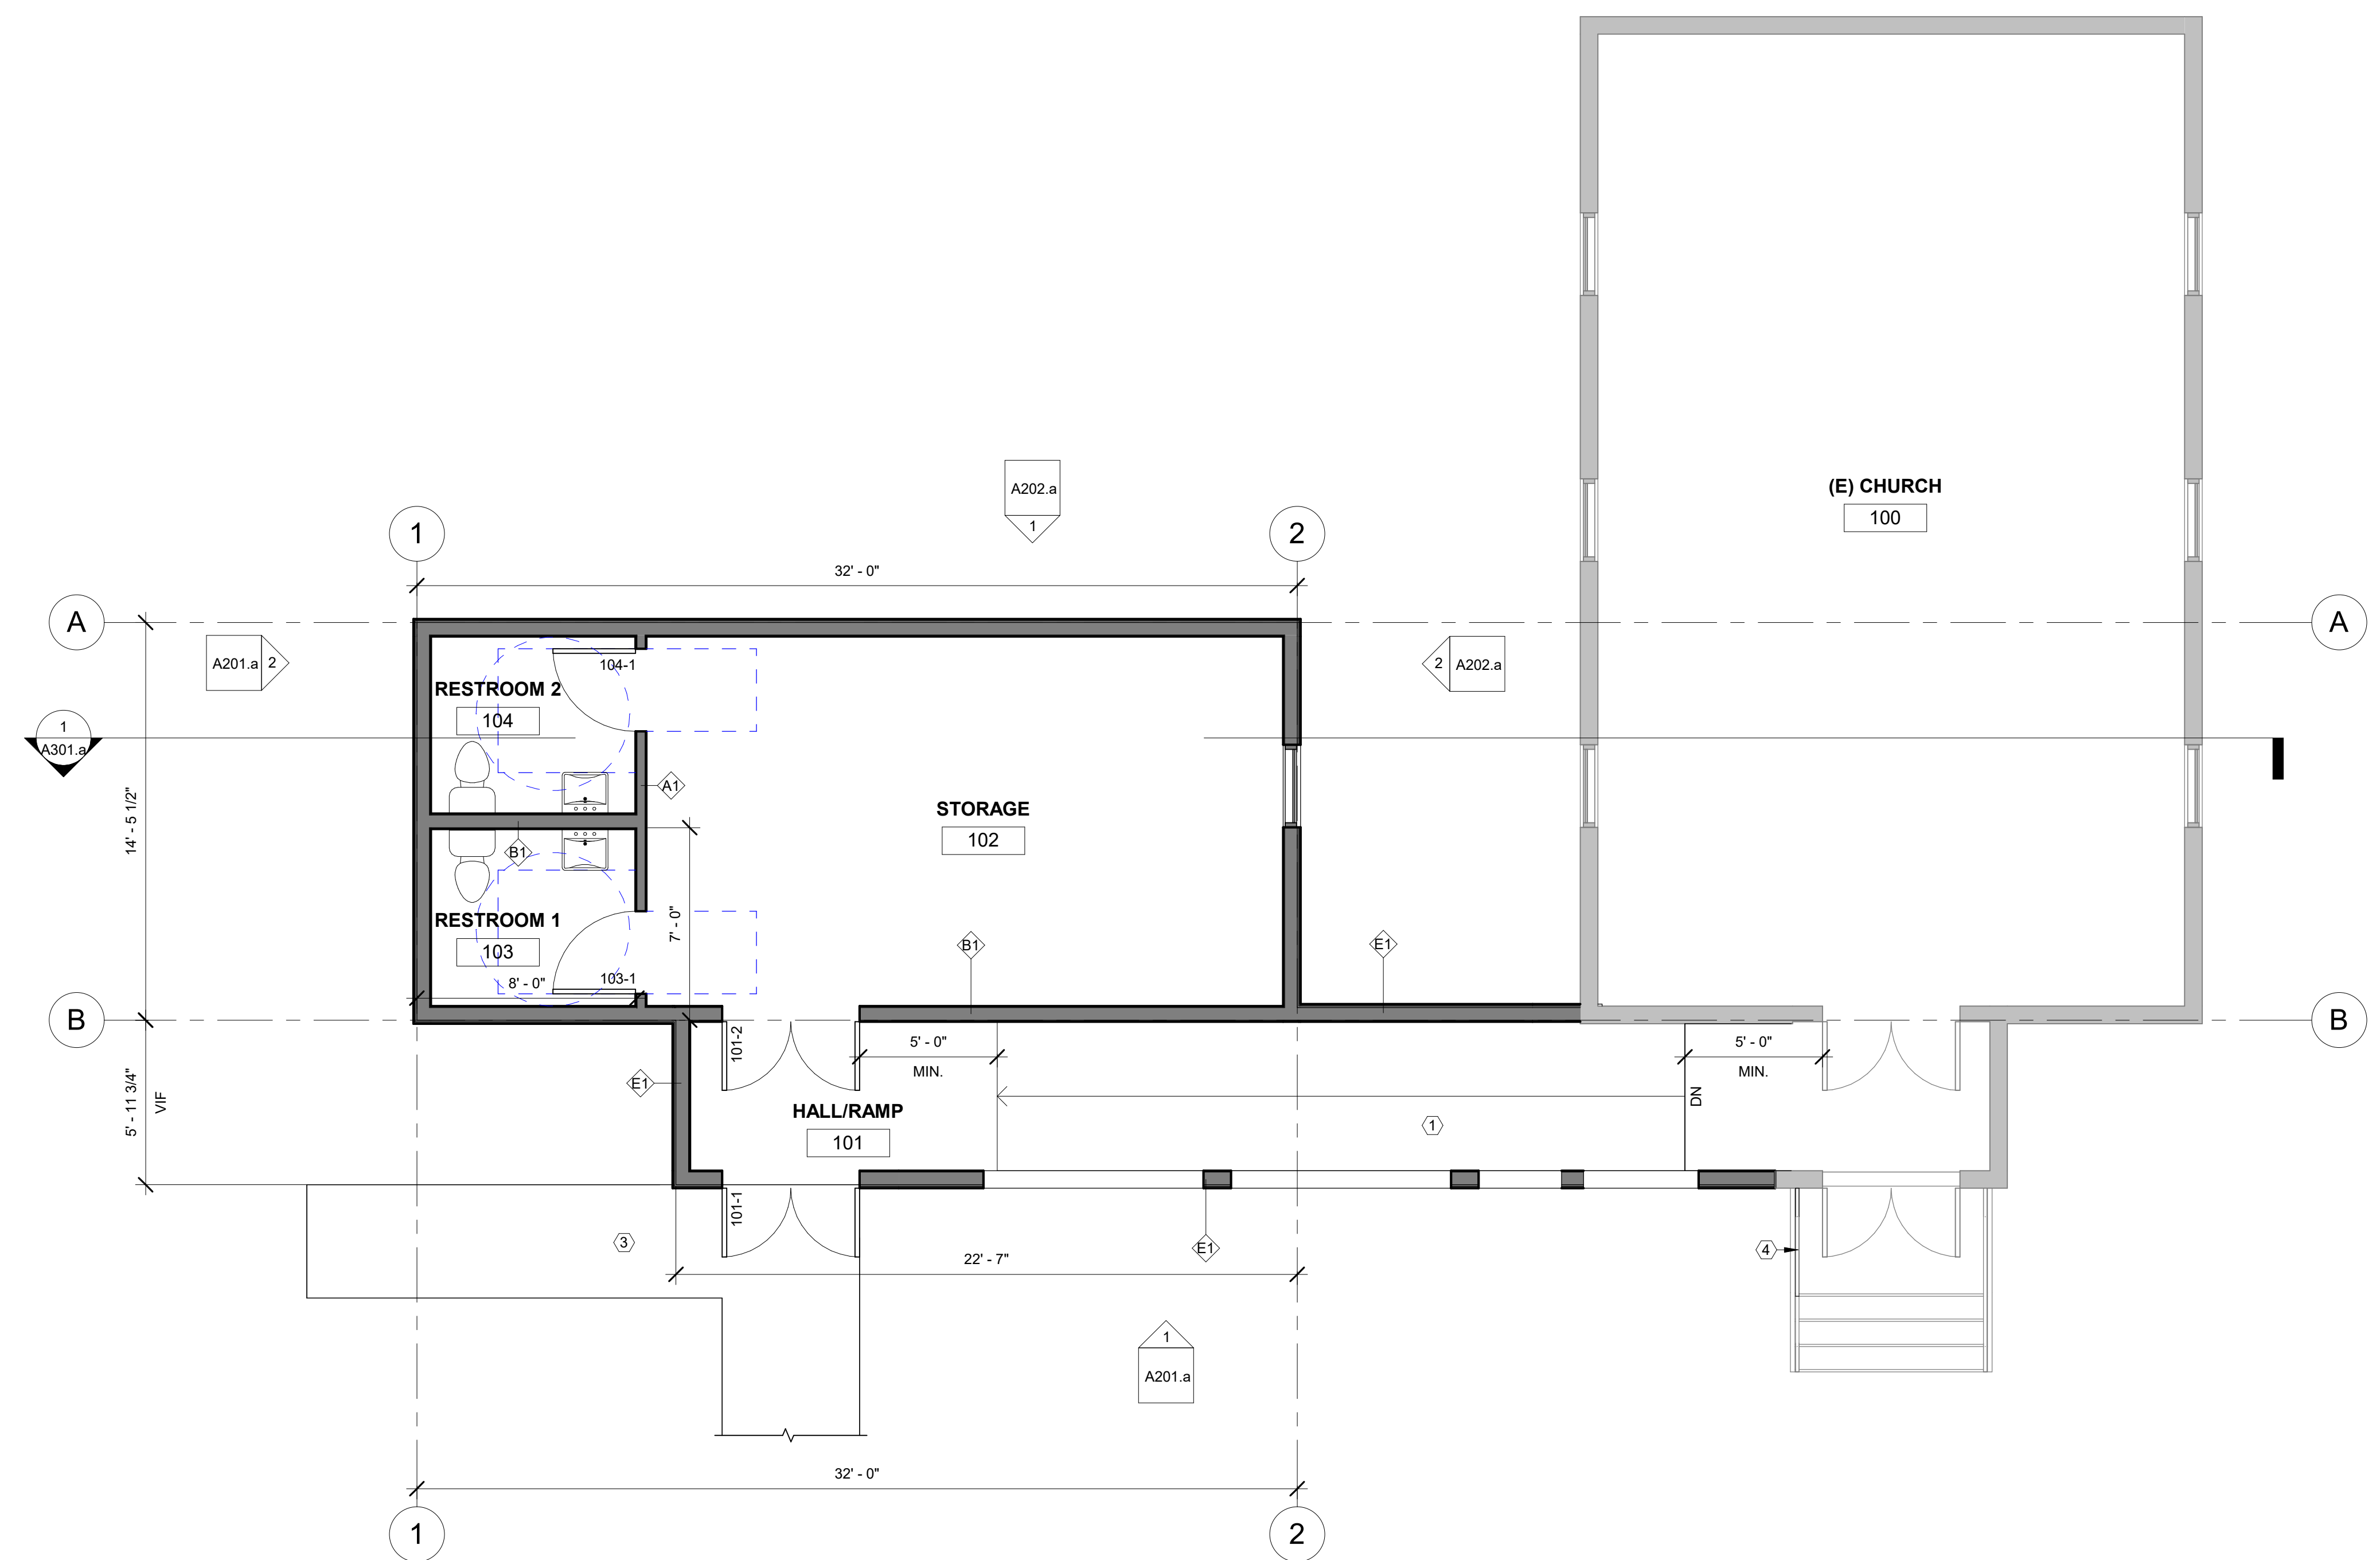


① 1ST FLOOR ADDITION
1/4" = 1'-0"

REVISIONS



8.23.24
1ST FLOOR ADDITION
PLAN

A101
SCHEMATIC DESIGN

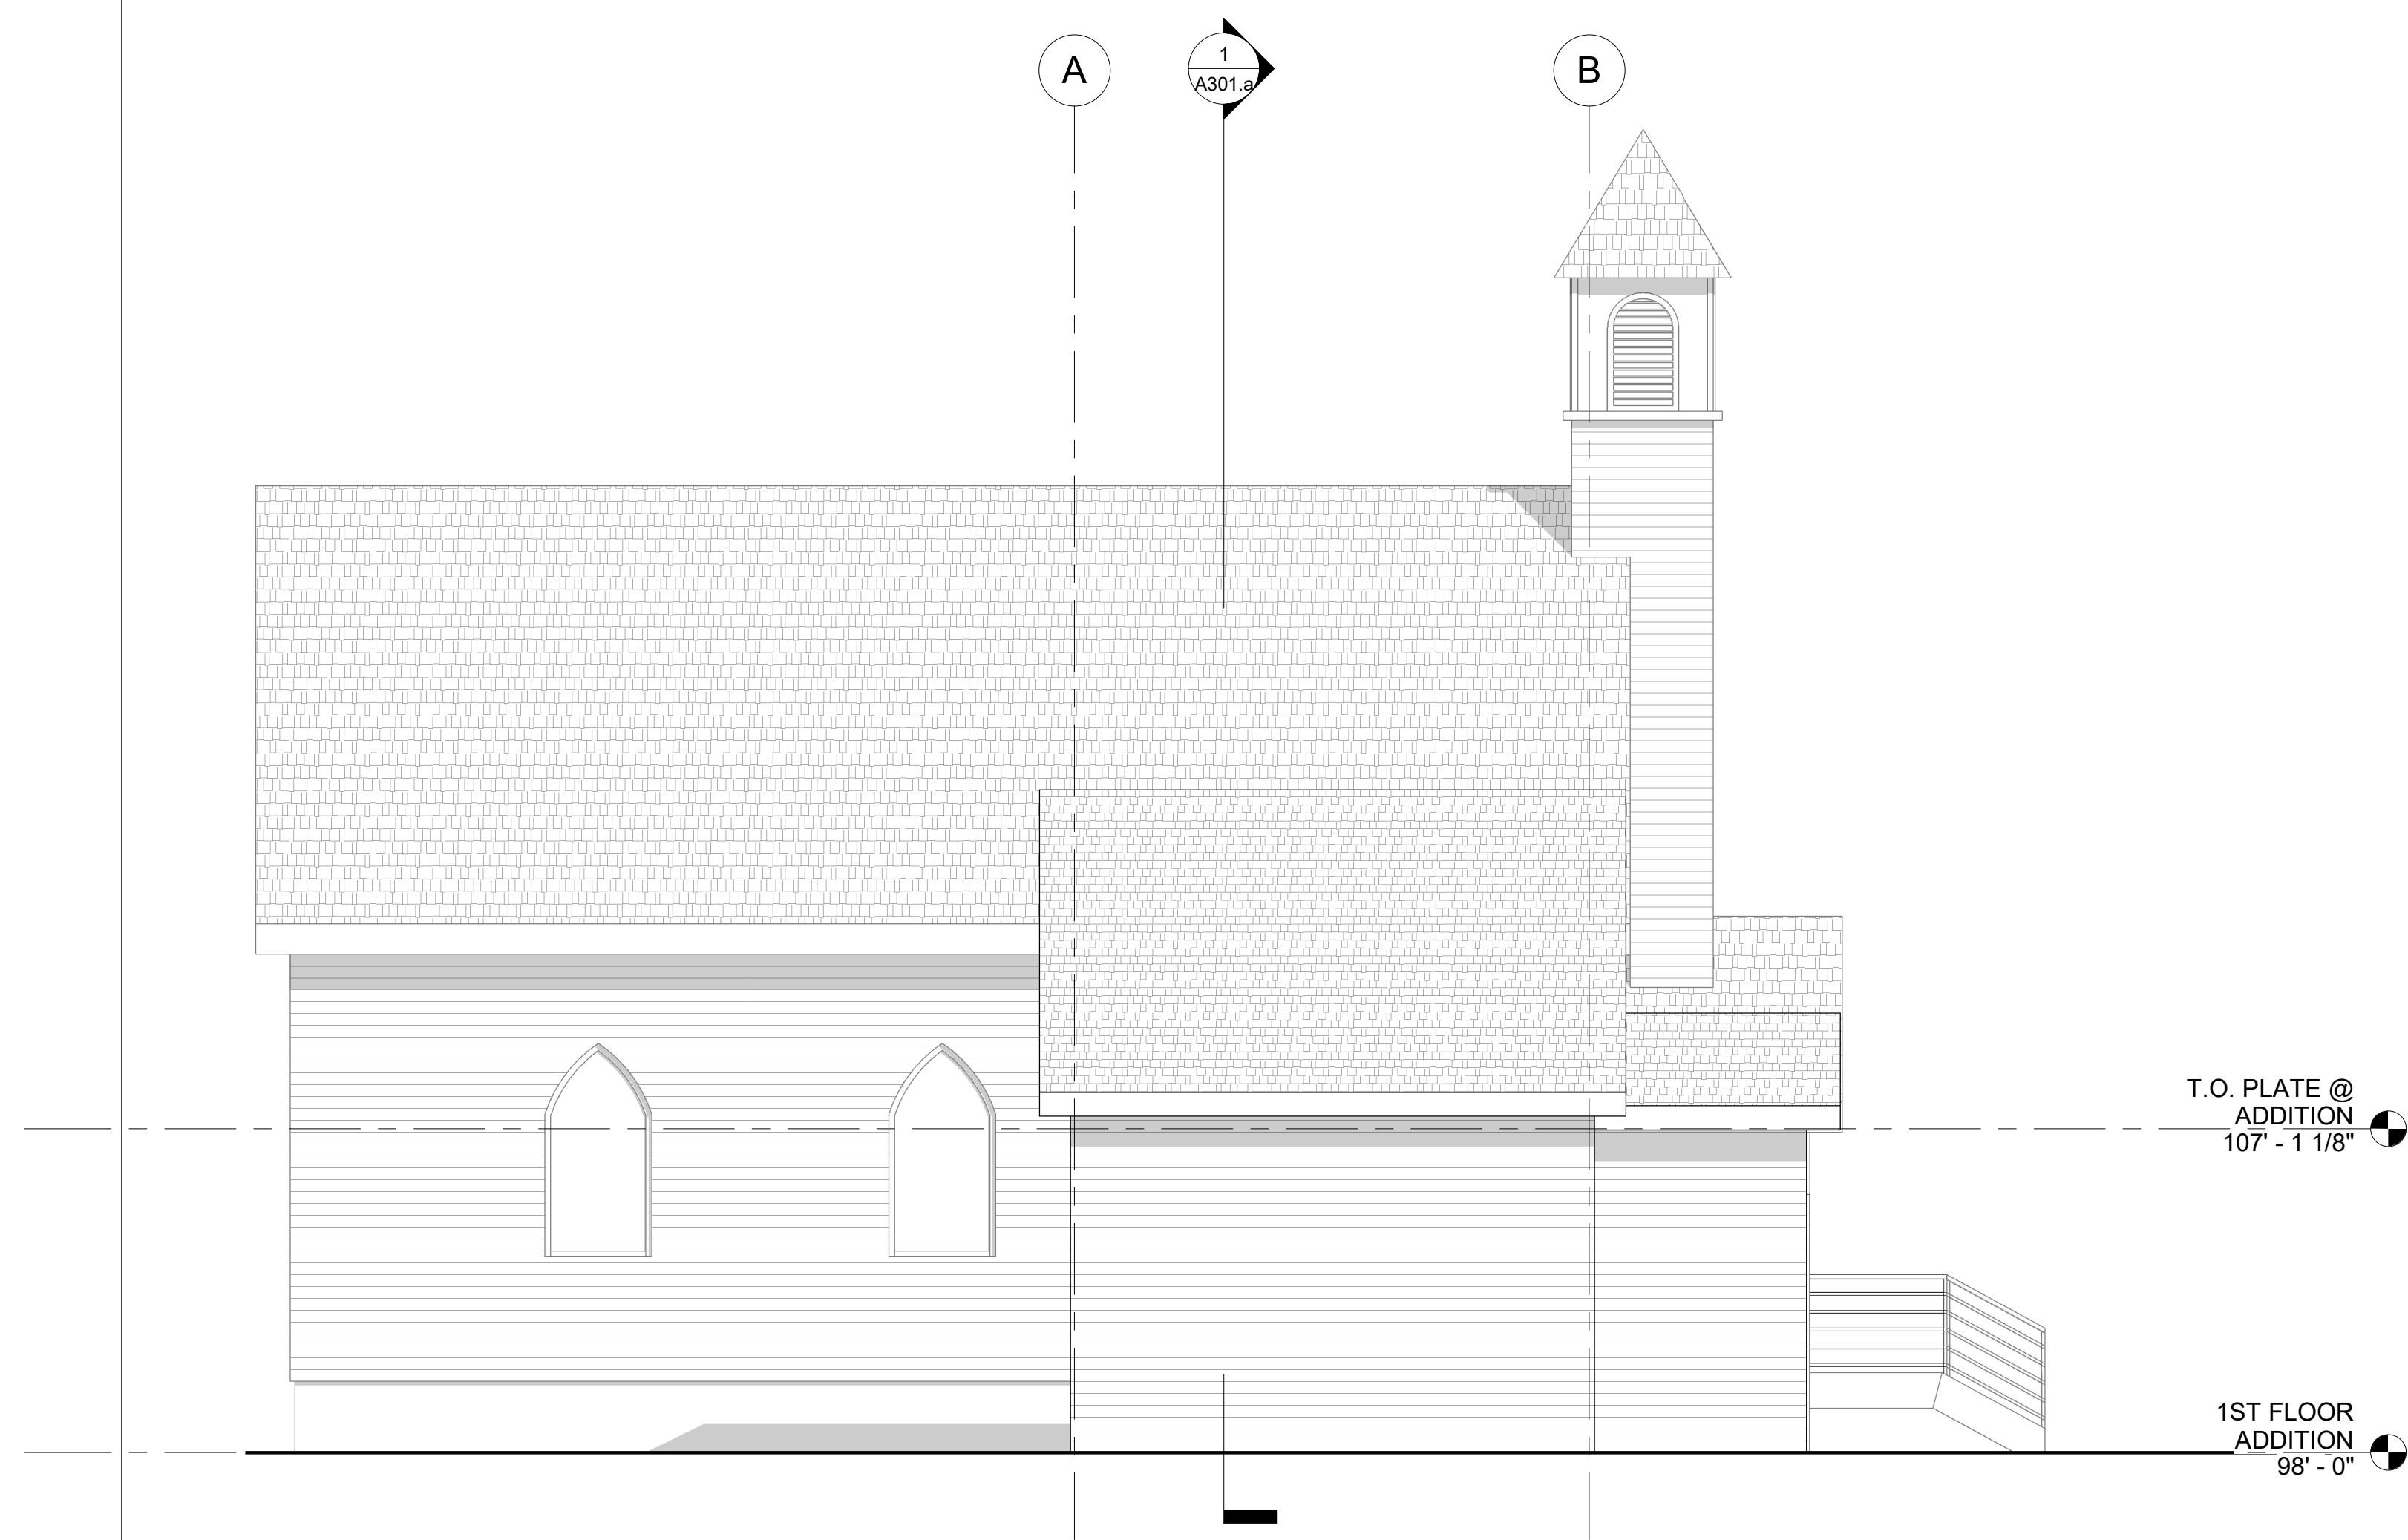


② EXT. ELEVATION - WEST
1/4" = 1'-0"

MATERIALS LEGEND

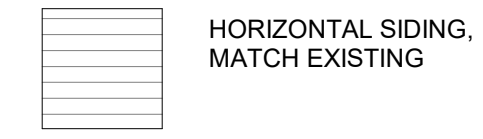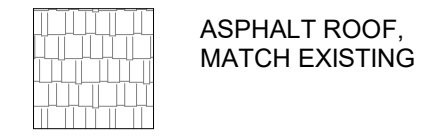


KEY NOTES - ELEVATION


#	DESCRIPTION
---	-------------

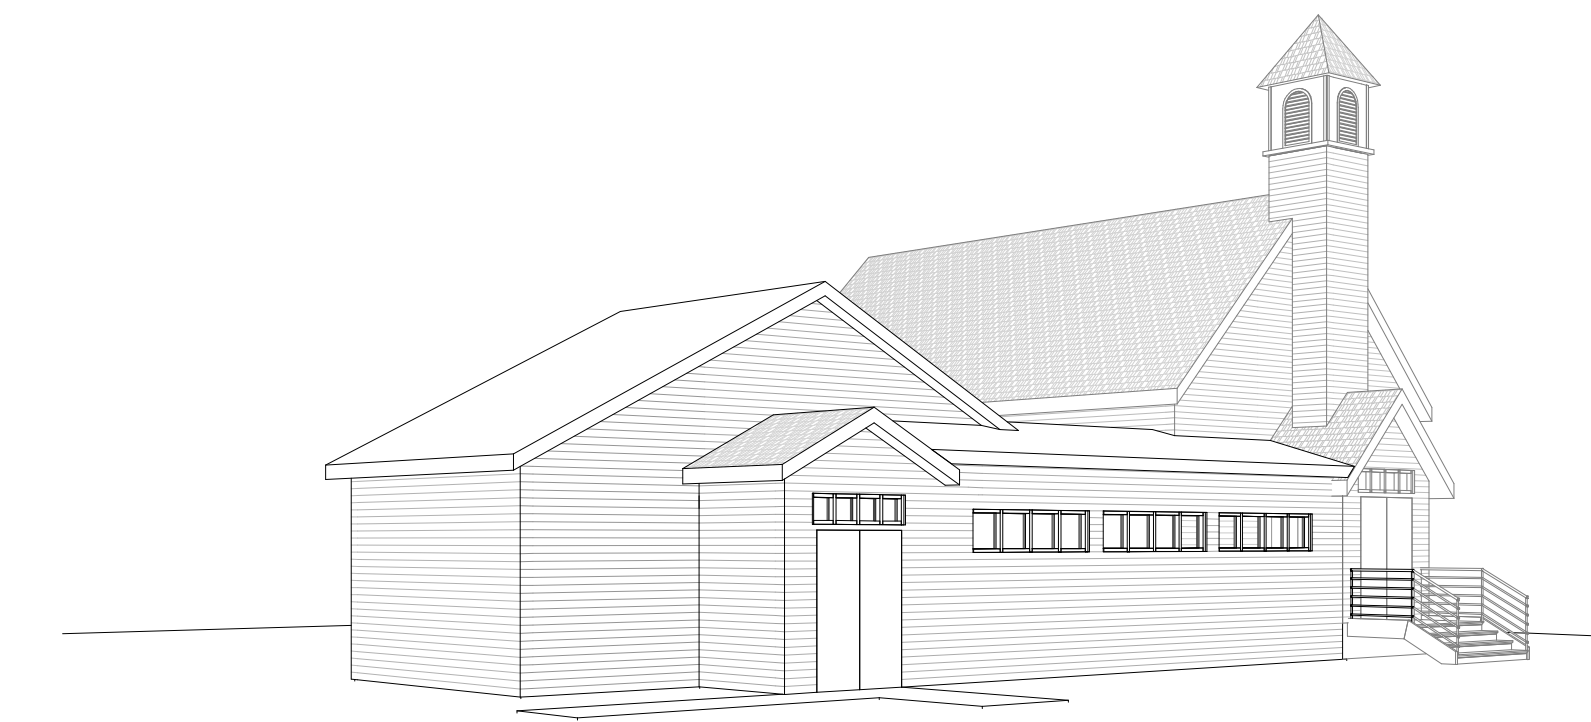

④ 3D View 2

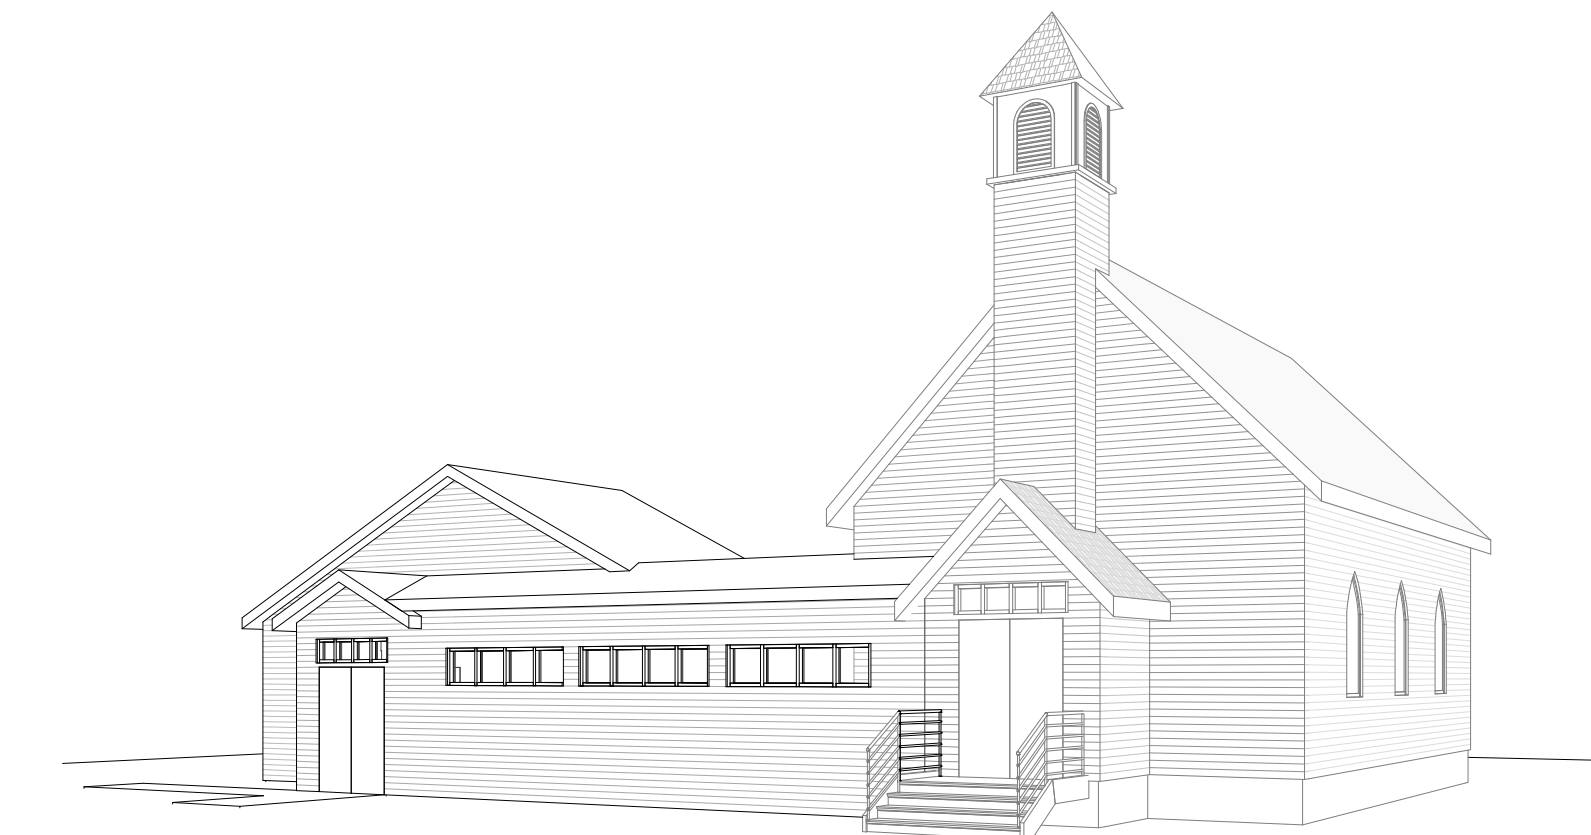

③ 3D View 1

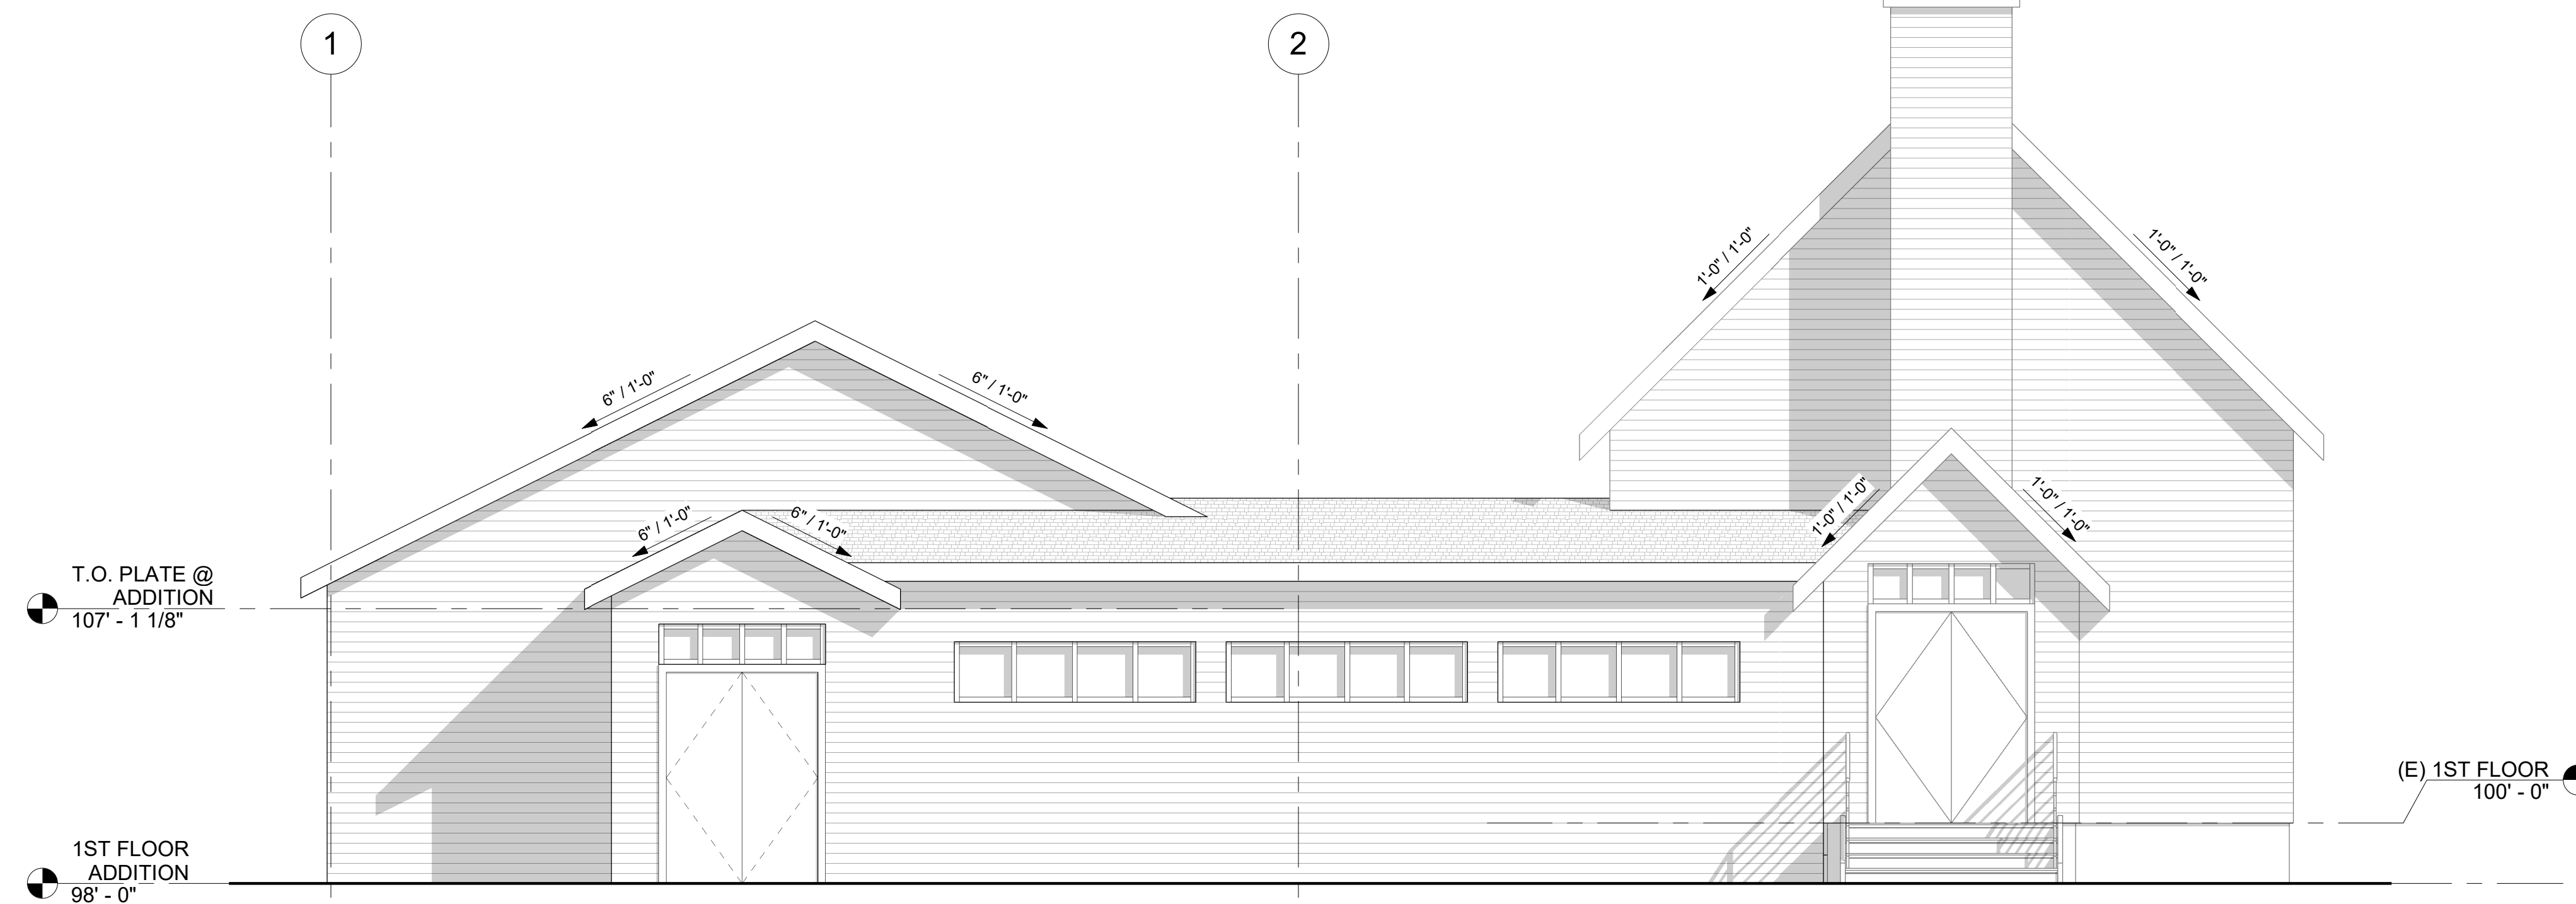

① EXT. ELEVATION - SOUTH
1/4" = 1'-0"

PARADIGM
ARCHITECTURE

ST. THEODORE CHURCH ACTIVITY CENTER

200 MAIN ST. W, AVON, MT 59713

REVISIONS

8.23.24

EXTERIOR ELEVATIONS

A201.a

SCHEMATIC DESIGN